


[REDACTED]

Unauthorized alteration or addition to a survey map bearing a licensed land

U. S. ROUTE 209

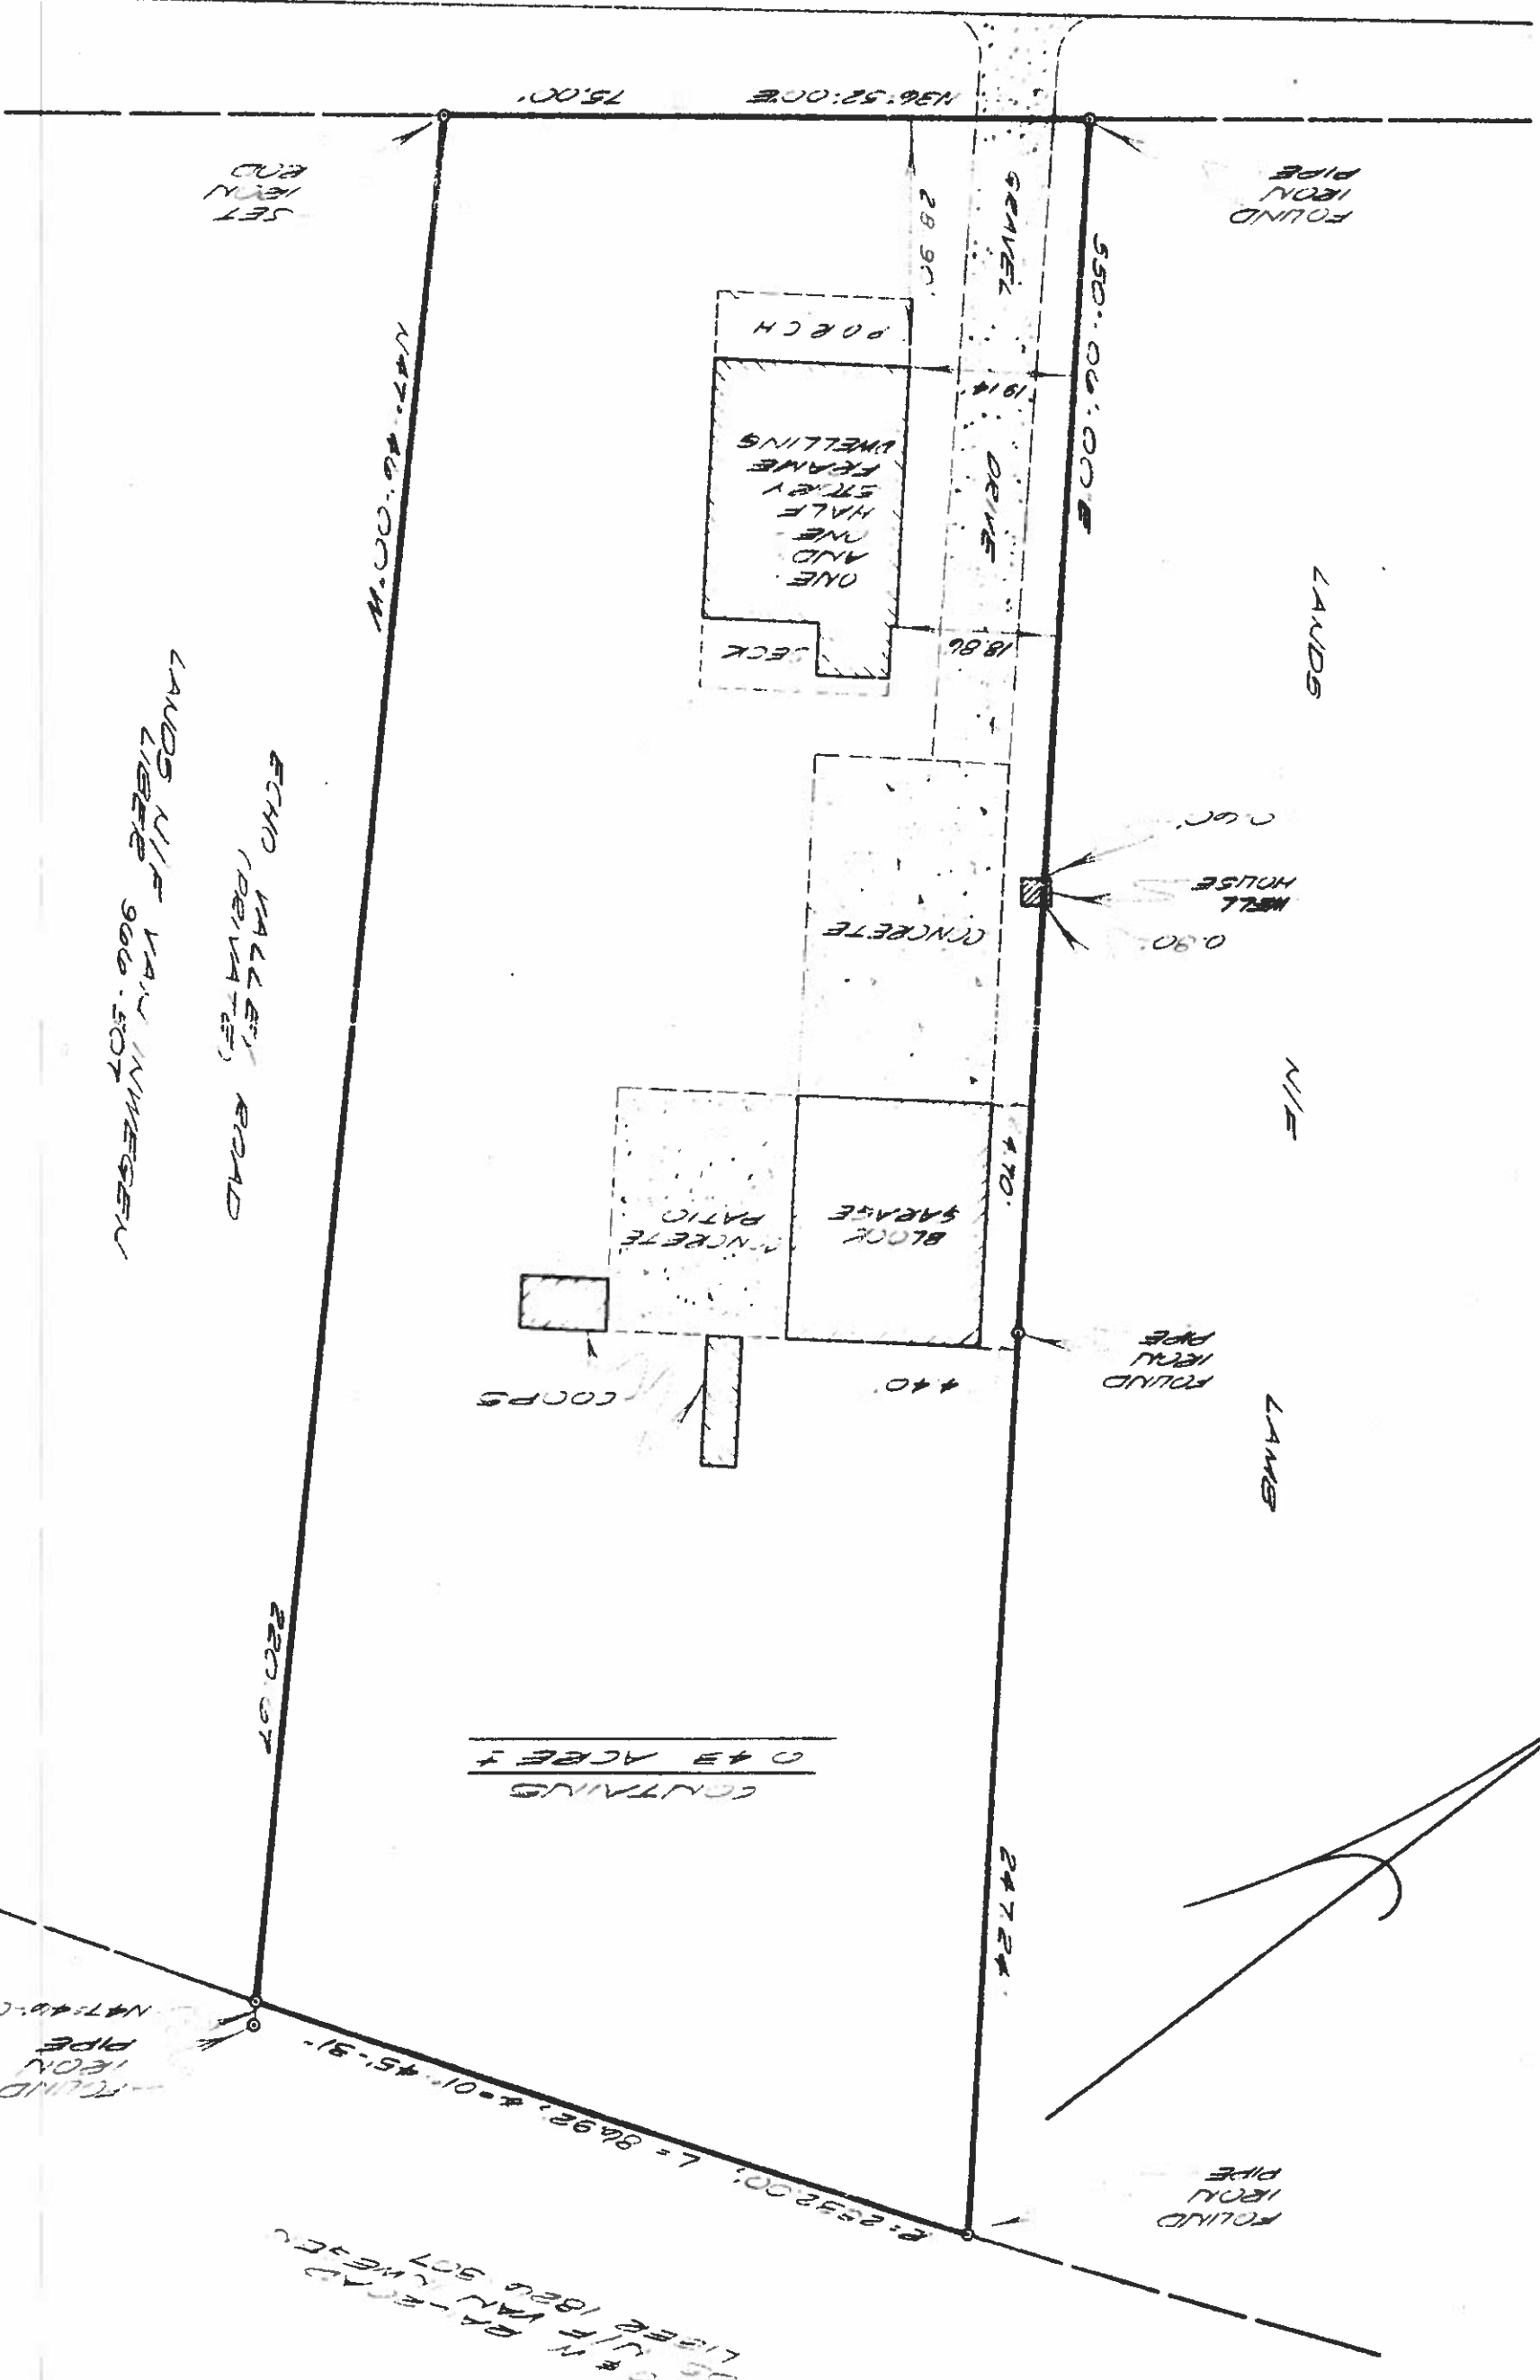

FOUND IRON PIPE

FOUND IRON PIPE

FOUND IRON PIPE

FOUND IRON PIPE

LANDS U/I/E W/IR (WHEEL) LINES 1826 507

LANDS U/I/E W/IR (BEHIND) ROAD

LANDS U/I/E W/IR (WHEEL)

447.46' 00" W

550.00' 00" E

28.97'

GRAVEL DRIVE

18.86'

4.70'

4.40'

COOPS

GARAGE

CONCRETE PATIO

CONCRETE

PORCH

ONE AND ONE HALF STAIRS FRAME DWELLING

JACK

WELL HOUSE

LANDS

U/I/E

LANDS

SET IRON END

250.97'

247.24'

CONTAINS 0.43 ACRES ±

FOUND IRON PIPE